


8 WEEK ROAD CLOSURE

POPLARS CORNER/BROADLANE

JANUARY 2020

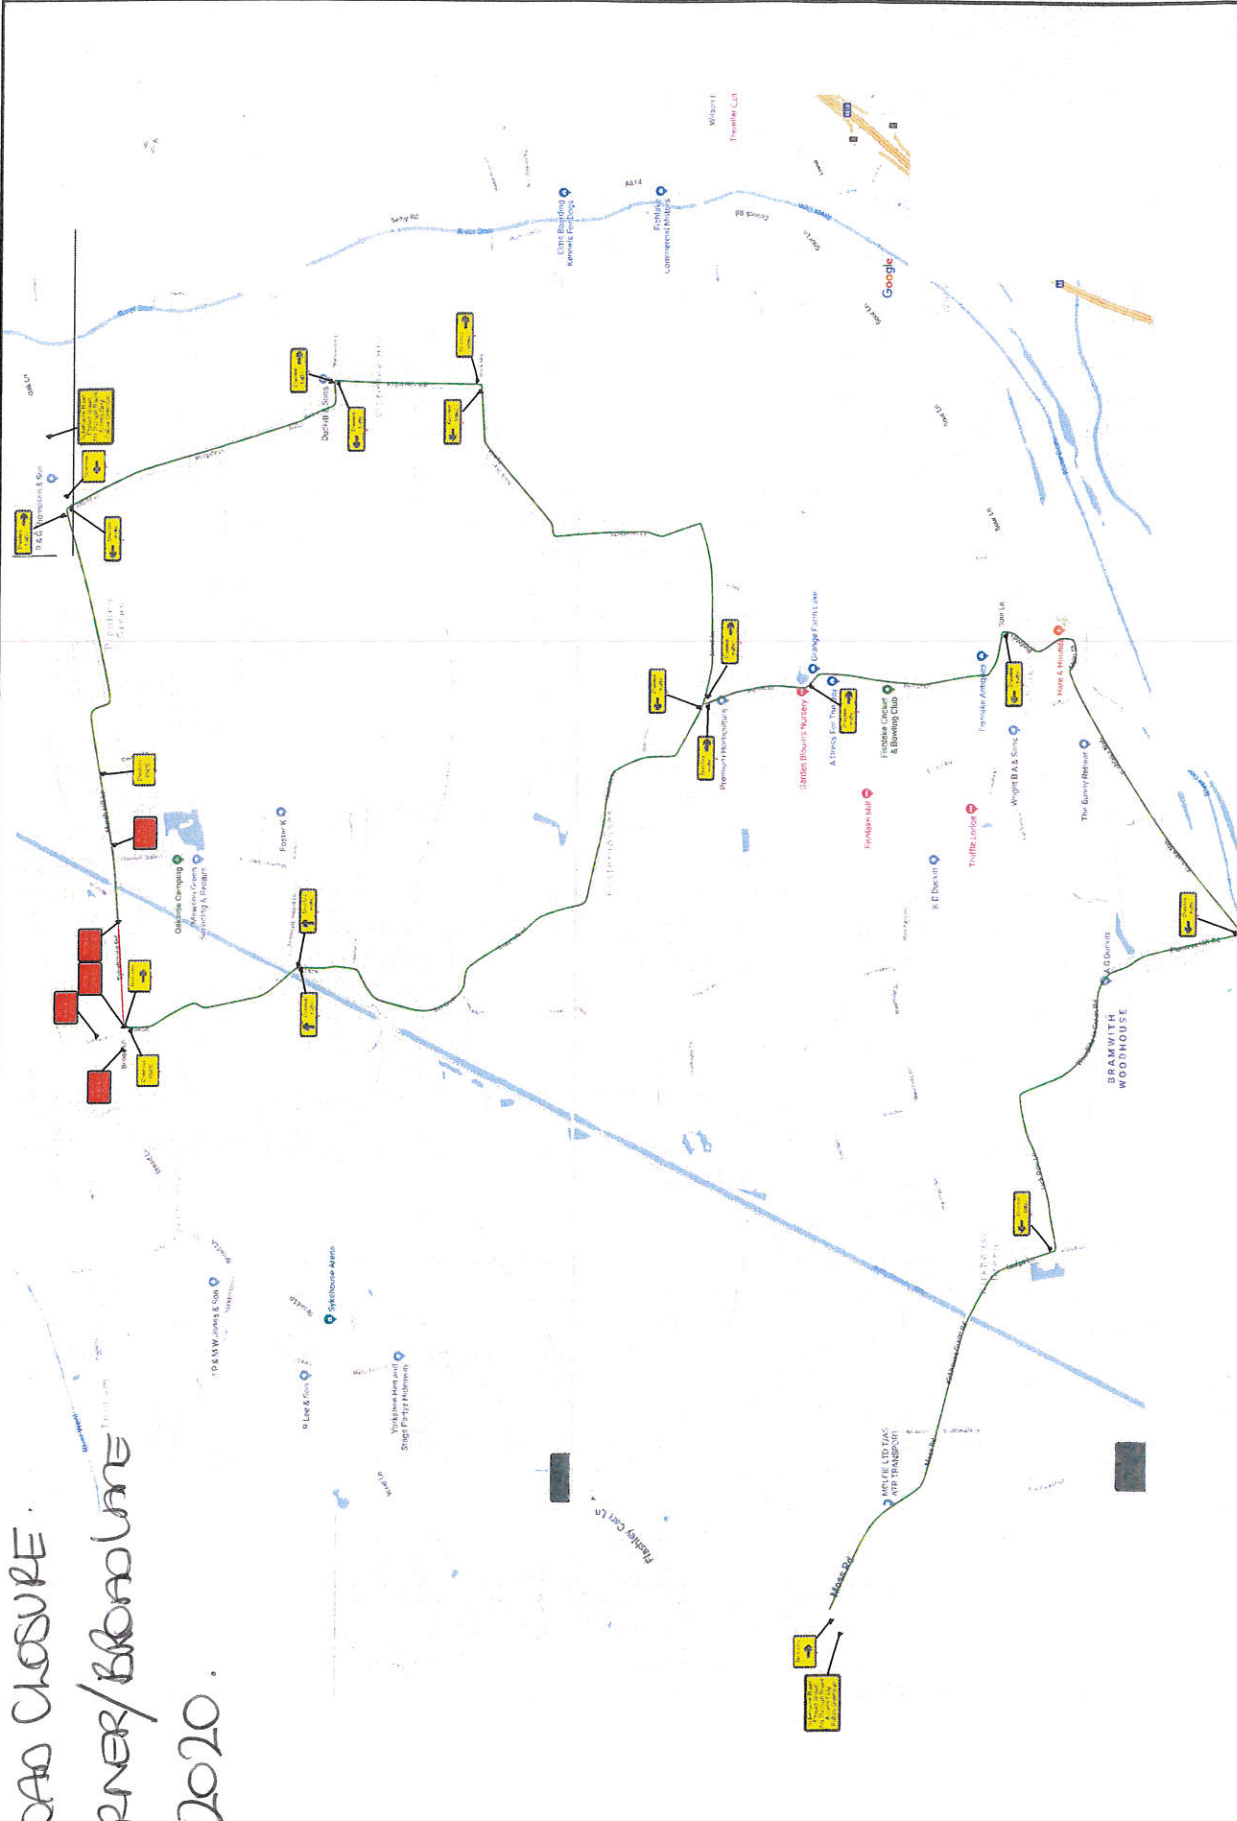

Scale	Drawn	Authorised
Road Closure & Diversion		
Sykehouse Road		
Drawing No: DTM2019-DB265		

Notes
 All layouts drawn in accordance with Chapter 8 guidelines.
 Drawing to be read in conjunction with relevant method statement and risk assessment.
 Please check for amendments before use.
 Job Ref:

Date: 08/10/19
 Scheme: Sykehouse Road, Goole
 Client: DMBC

Direct Traffic Management Ltd
 The Forge, Digby, 65 Broadlands Road
 Thorne, DN15 8HU
 Tel: 01405 817733 Fax: 01405 813007
 E-mail: info@Direct-Traffic.co.uk
 www.Direct-Traffic.co.uk